


Plot	No. Dwellings	Employment	Leisure	Community Facilities	Local Retail	Max Build Height	Density / Ha
A			5,600m ²	4,500m ²		20m	
B	59					16m	70
B1	41	1,000m ²				16m	50
C	108					12m	70
C1	47	700m ²			300m ²	16m	50
D	75					16m	60
E		6,000m ²				16m	
F	62					12m	60
G	216					16m	70
G1	17	1200m ²			800m ²	16m	50
H	70					12m	50
I		8,000m ²				16m	
J	28					16m	50
K	119					12m	50
L	30					12m	40
M	15					12m	40
N	32					12m	40
O	81					12m	40
P	40				1,160m ²	12m	
Total	1,040m ²	16,900m ²	5,600m ²	4,500m ²	2,260m ²		

NB - Plots B1, C1 & G1 = 50 / Ha density including ground floor, office and retail.

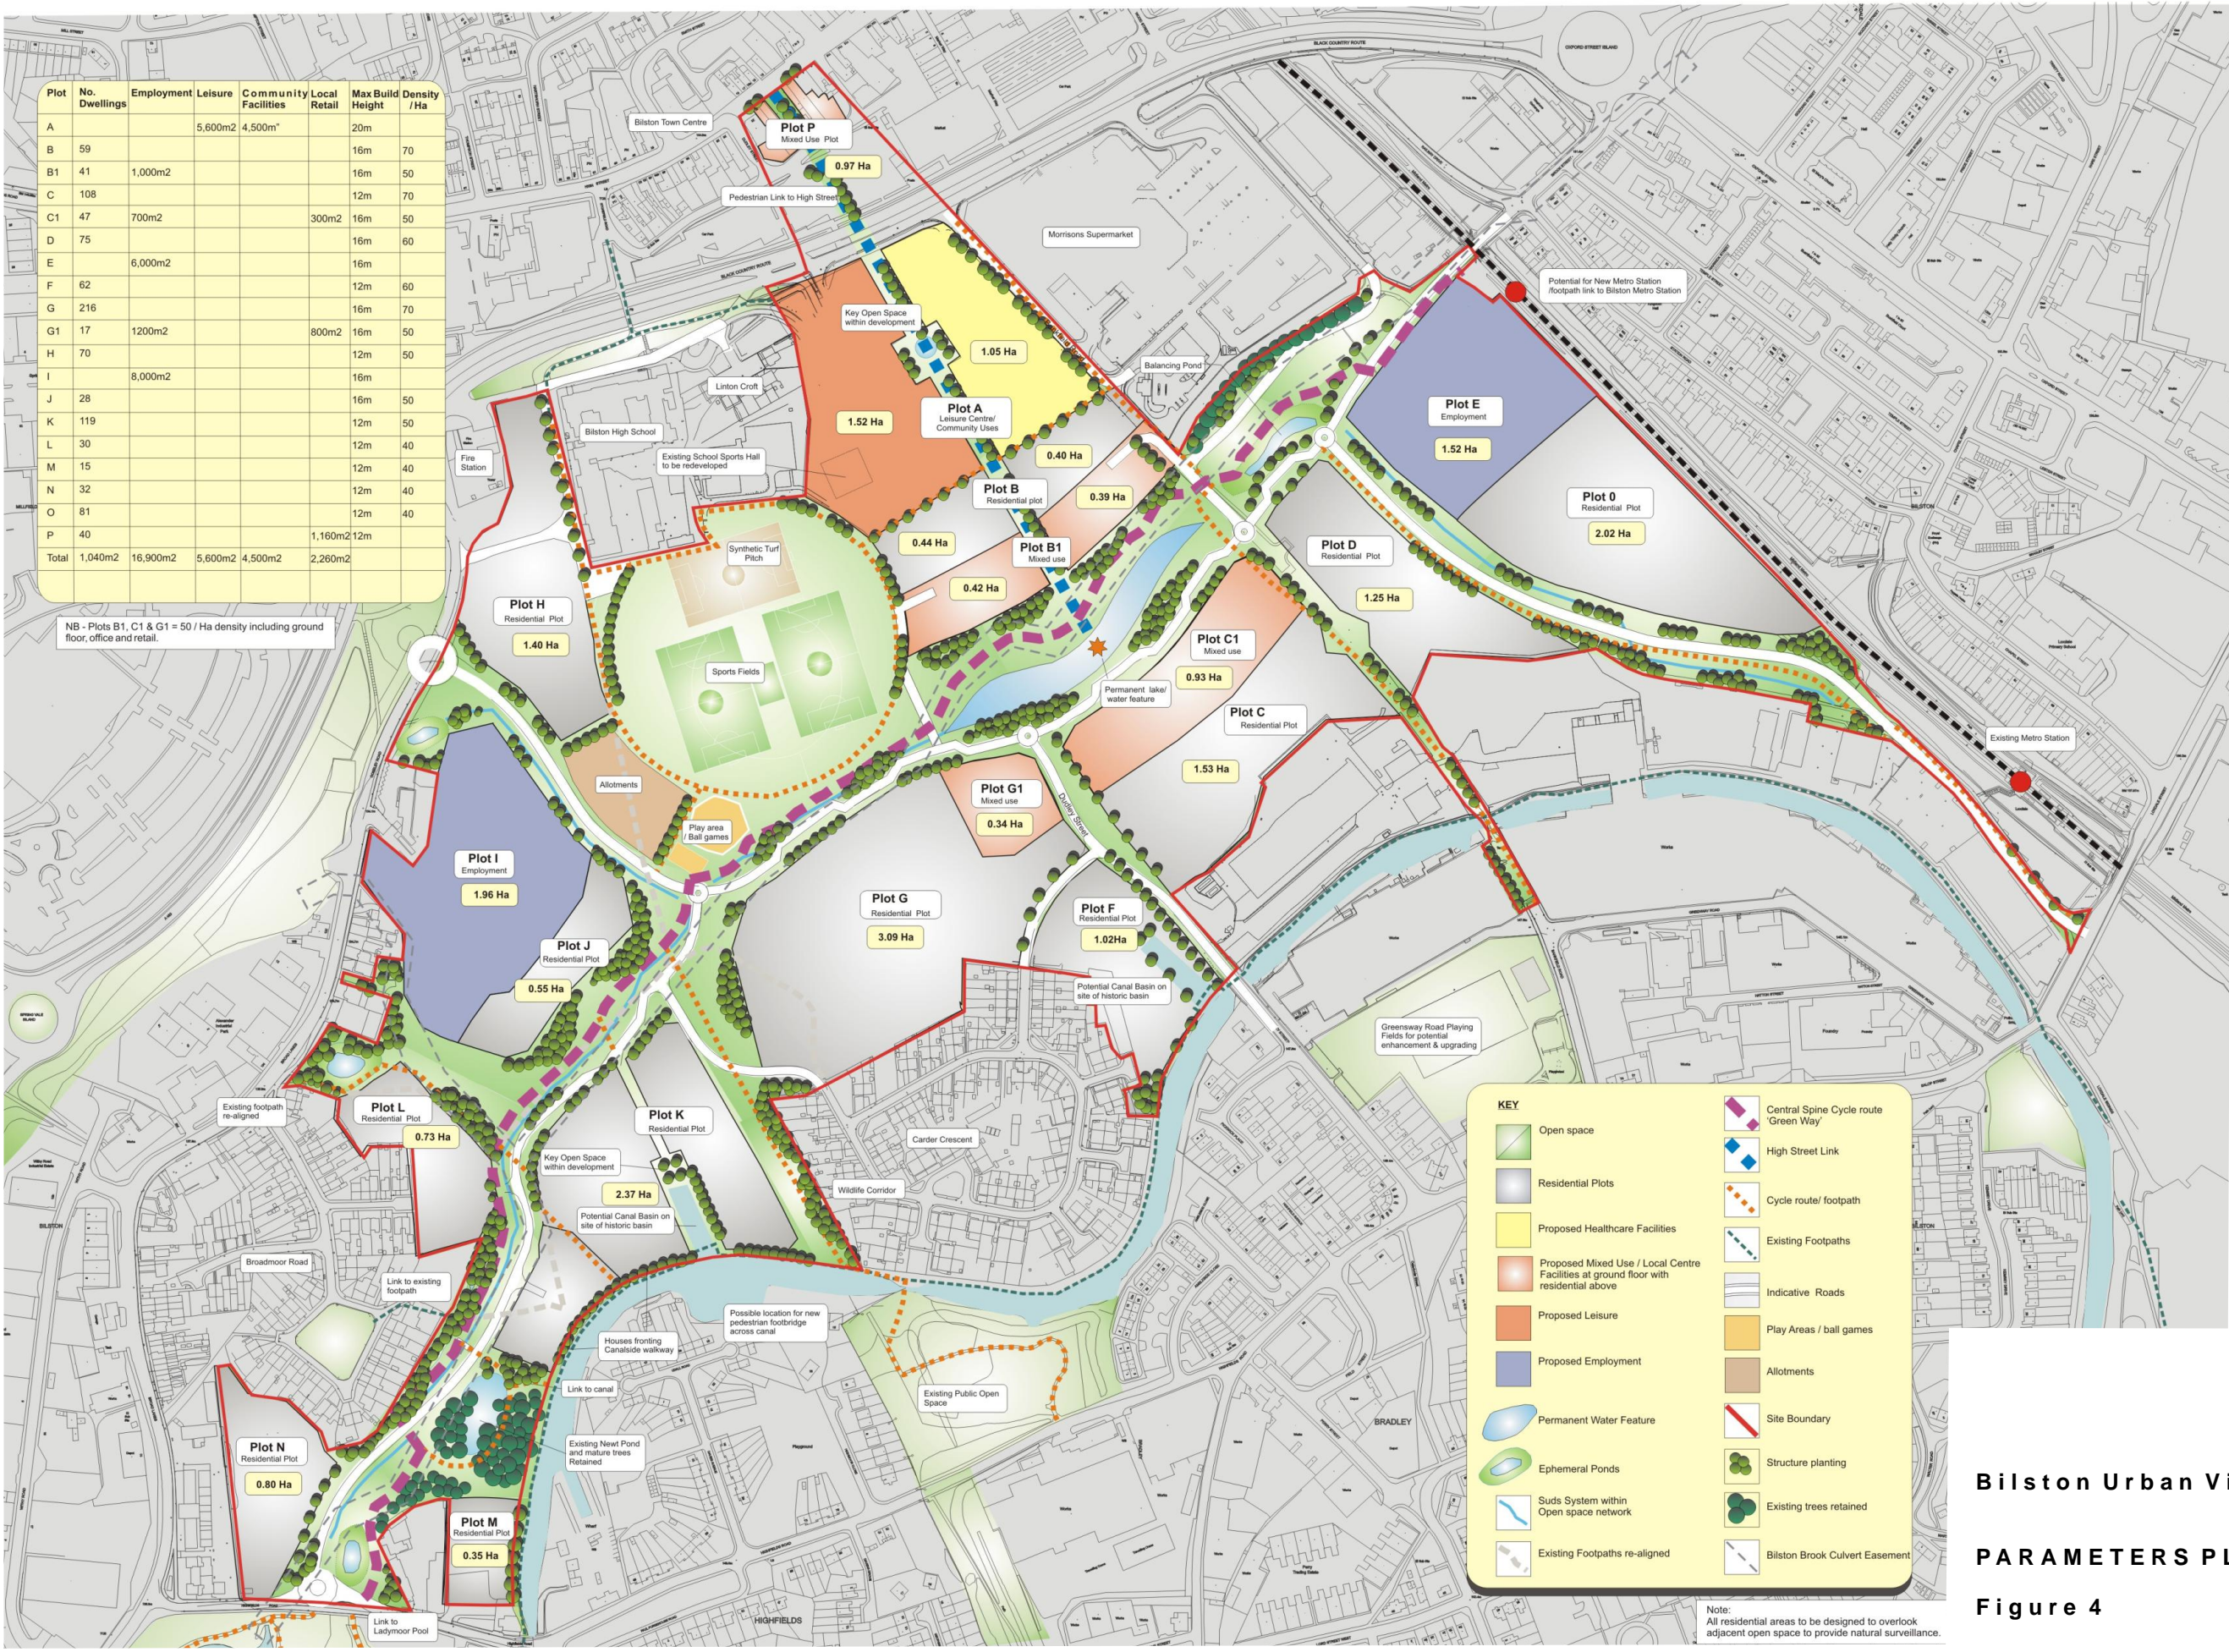

Bilston Urban Village, Wolverhampton

PARAMETERS PLAN

Figure 4

SCALE 1: NTS

October 2005